


SOUND BARRIERS

SERIES: PF-A-01

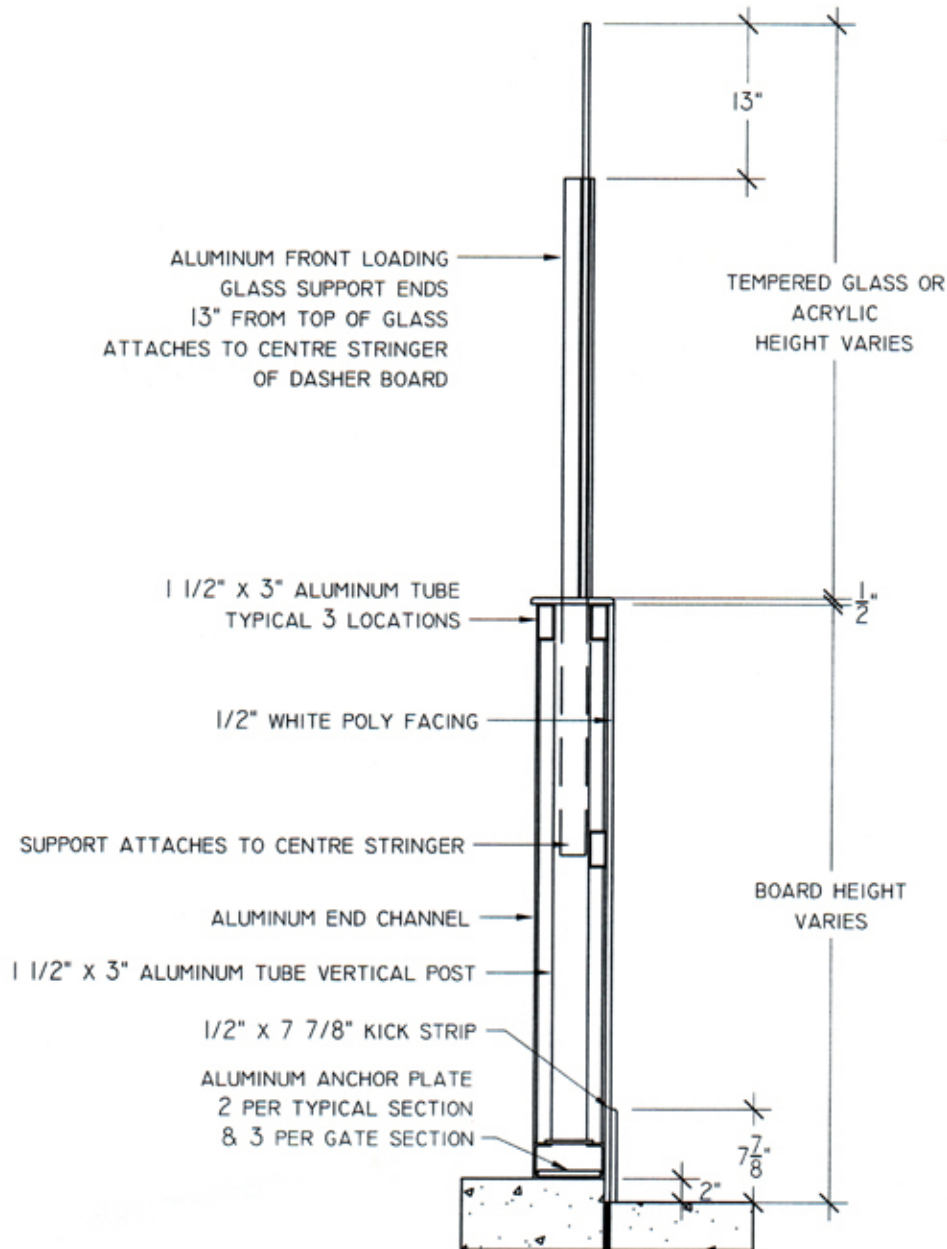

PREFABRICATED ALUMINUM SYSTEM TYPICAL SECTION

**SOUND
BARRIERS**

2390 Drew Road,
Mississauga, ON L5S 1B8
Phone: 905-678-7465 (RINK)
Toll free: 800-252-9498
Fax: 905-678-7460
Web: <http://www.soundbarriers.ca>

DRAWN BY: BMC

REV NO: 0

CHECKED BY: ML/KP

DRAWING NO: PF-A-01

DATE: 05/18/07

SCALE: 3/4" = 1'

PROJECT: TYPICAL SECTION SUPPORTED ALUMINUM

LOCATION: