


SOUND BARRIERS

SERIES: PS-S-01

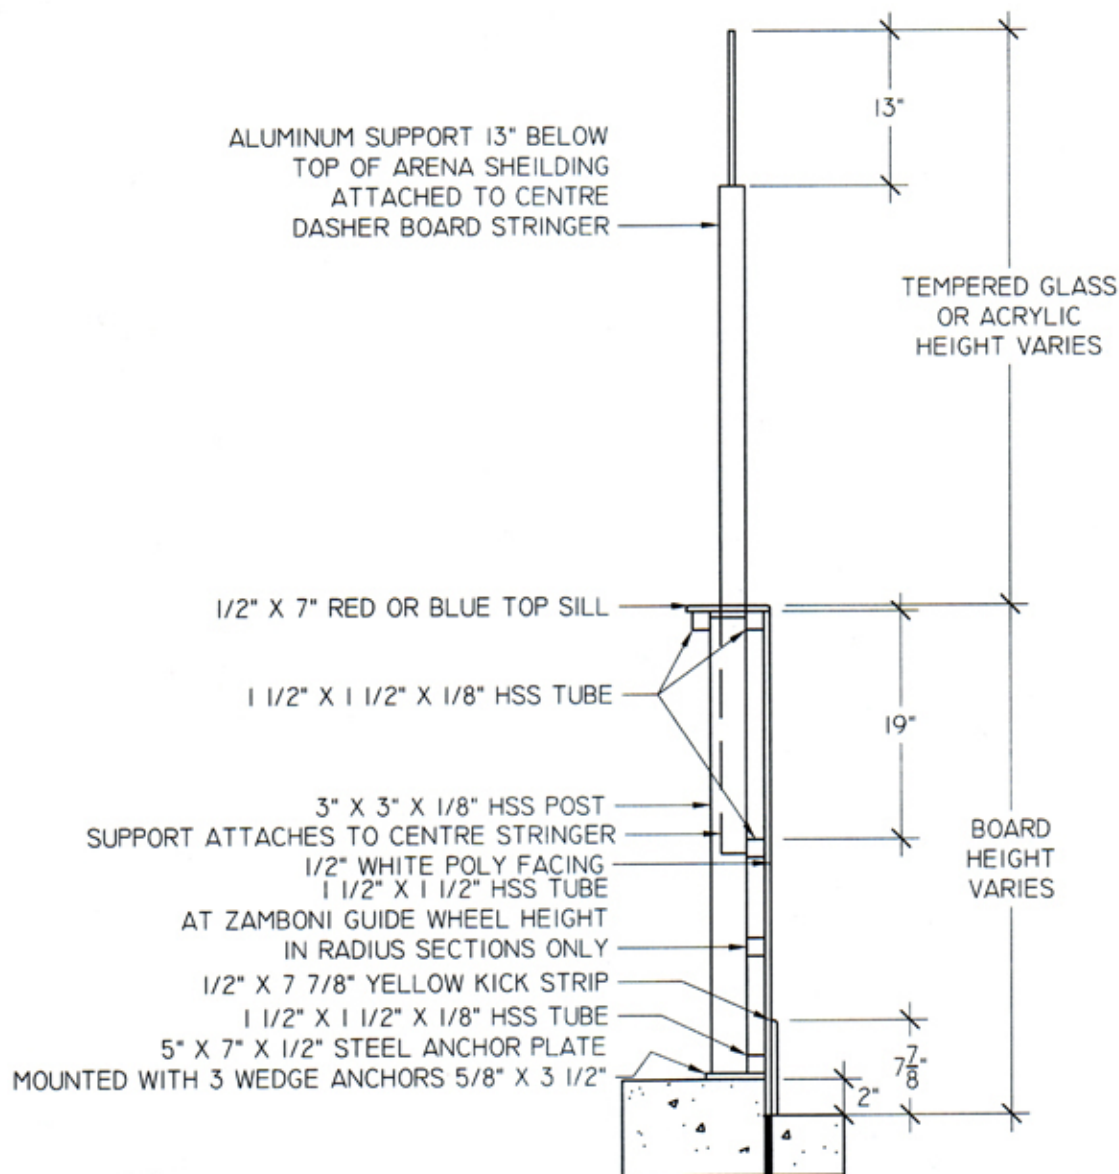

PERMANENT STEEL ON STEEL SYSTEM TYPICAL DETAIL WITH CURB

**SOUND
BARRIERS**

2390 Drew Road,
Mississauga, ON L5S 1B8
Phone: 905-678-7465 (RINK)
Toll free: 800-252-9498
Fax: 905-678-7460
Web: <http://www.soundbarriers.ca>

DRAWN BY: BMC	REV NO: 0
CHECKED BY: ML/KP	DRAWING NO: PS-S-01
DATE: 05/09/07	
SCALE: 3/4" = 1'	
PROJECT: TYPICAL SECTION 2000 SERIES WITH CURB	
LOCATION:	